


Attachment B to Agenda File 2017-0348

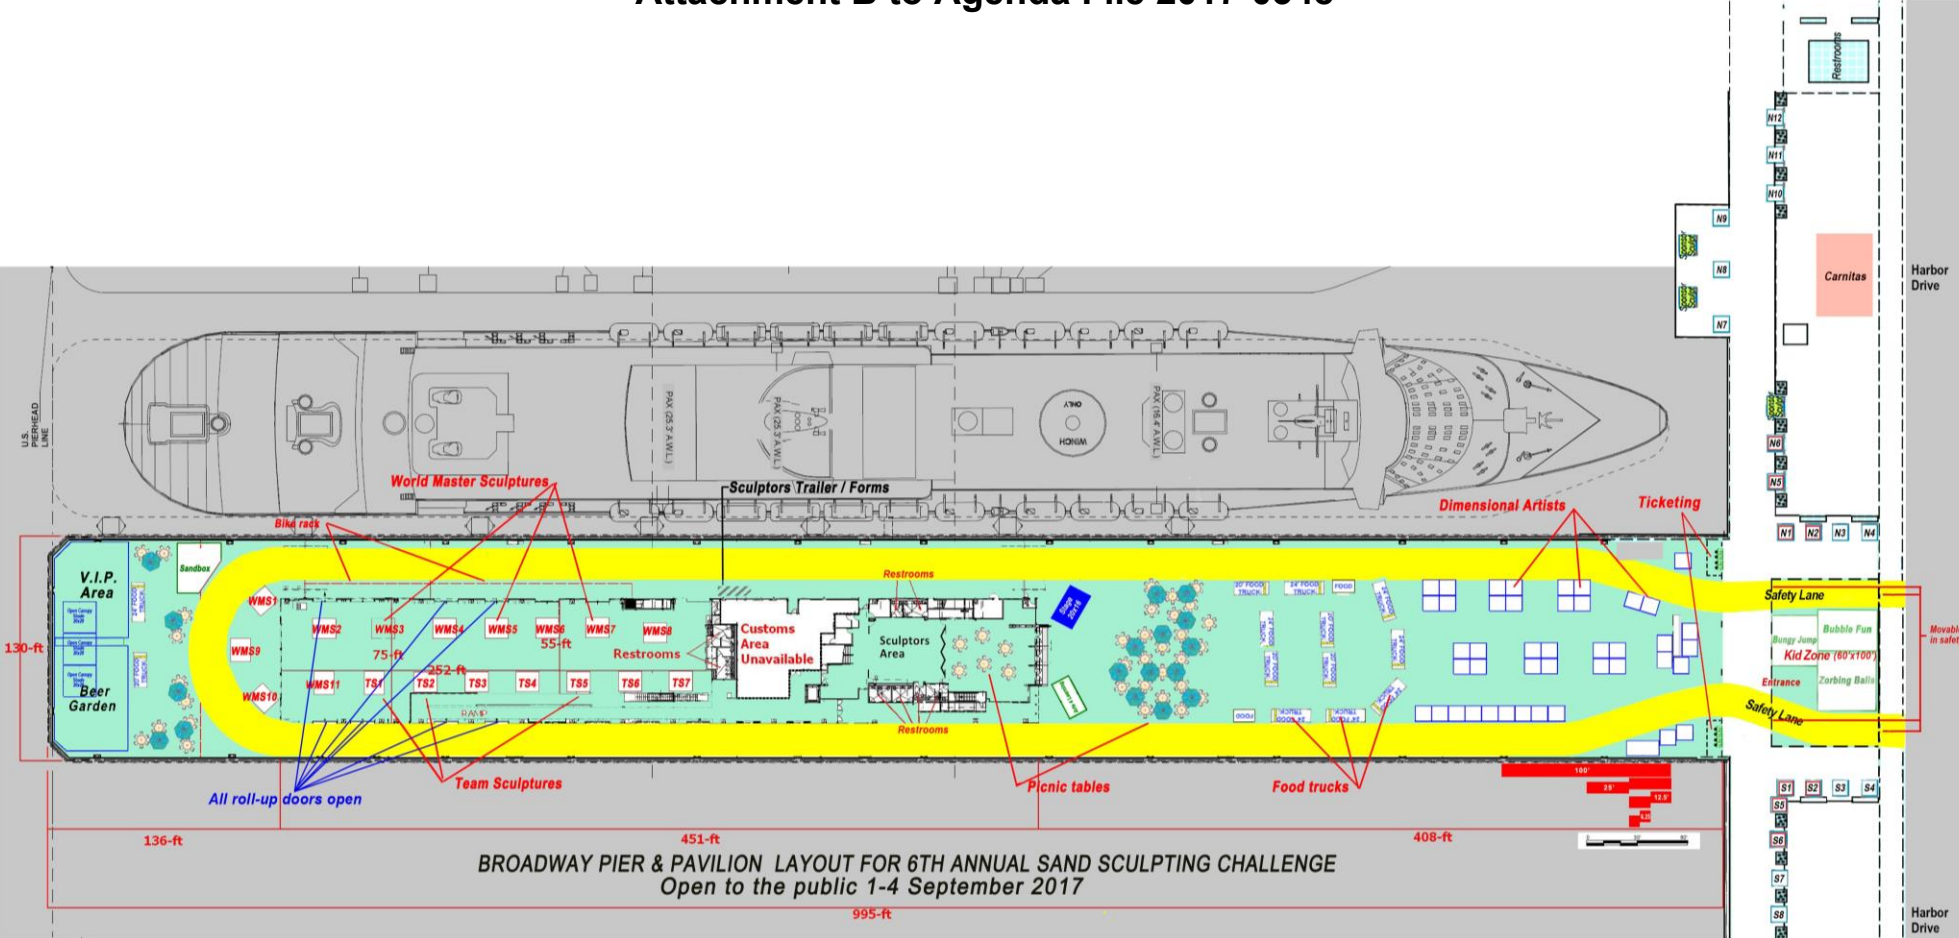

1 OVERALL SITE PLAN
SCALE 1" = 20'

Green indicates event area
Plan updated 21 July 2017