


- PORT JURISDICTION
- CITY OF CHULA VISTA JURISDICTION

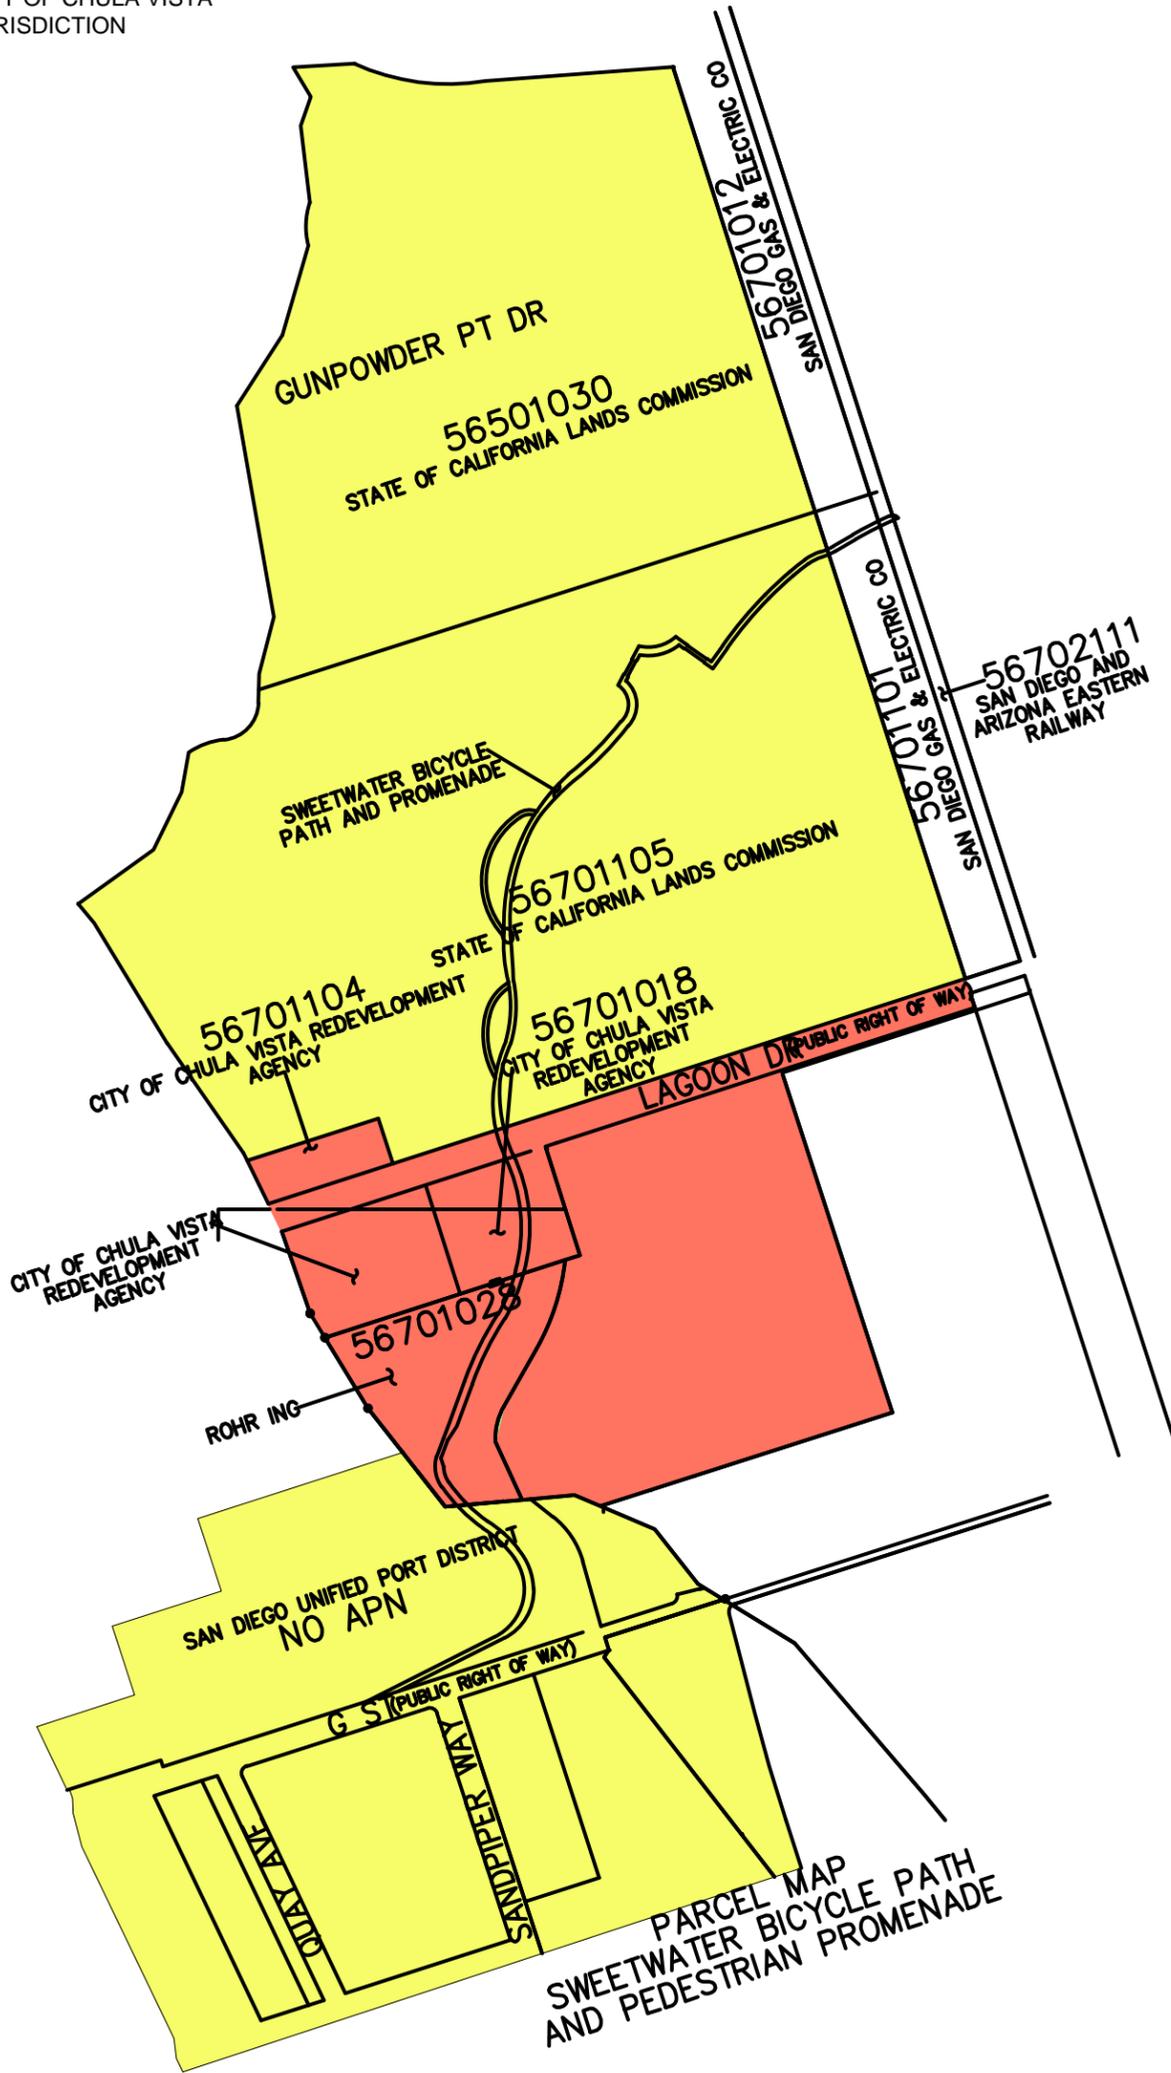

PARCEL JURISDICTION EXHIBIT



3916 Normal Street
 San Diego, CA 92103
 619.294.4477
www.ktua.com



SCALE: N.T.S. NORTH