


Attachment C to Agenda File No. 2015-1651

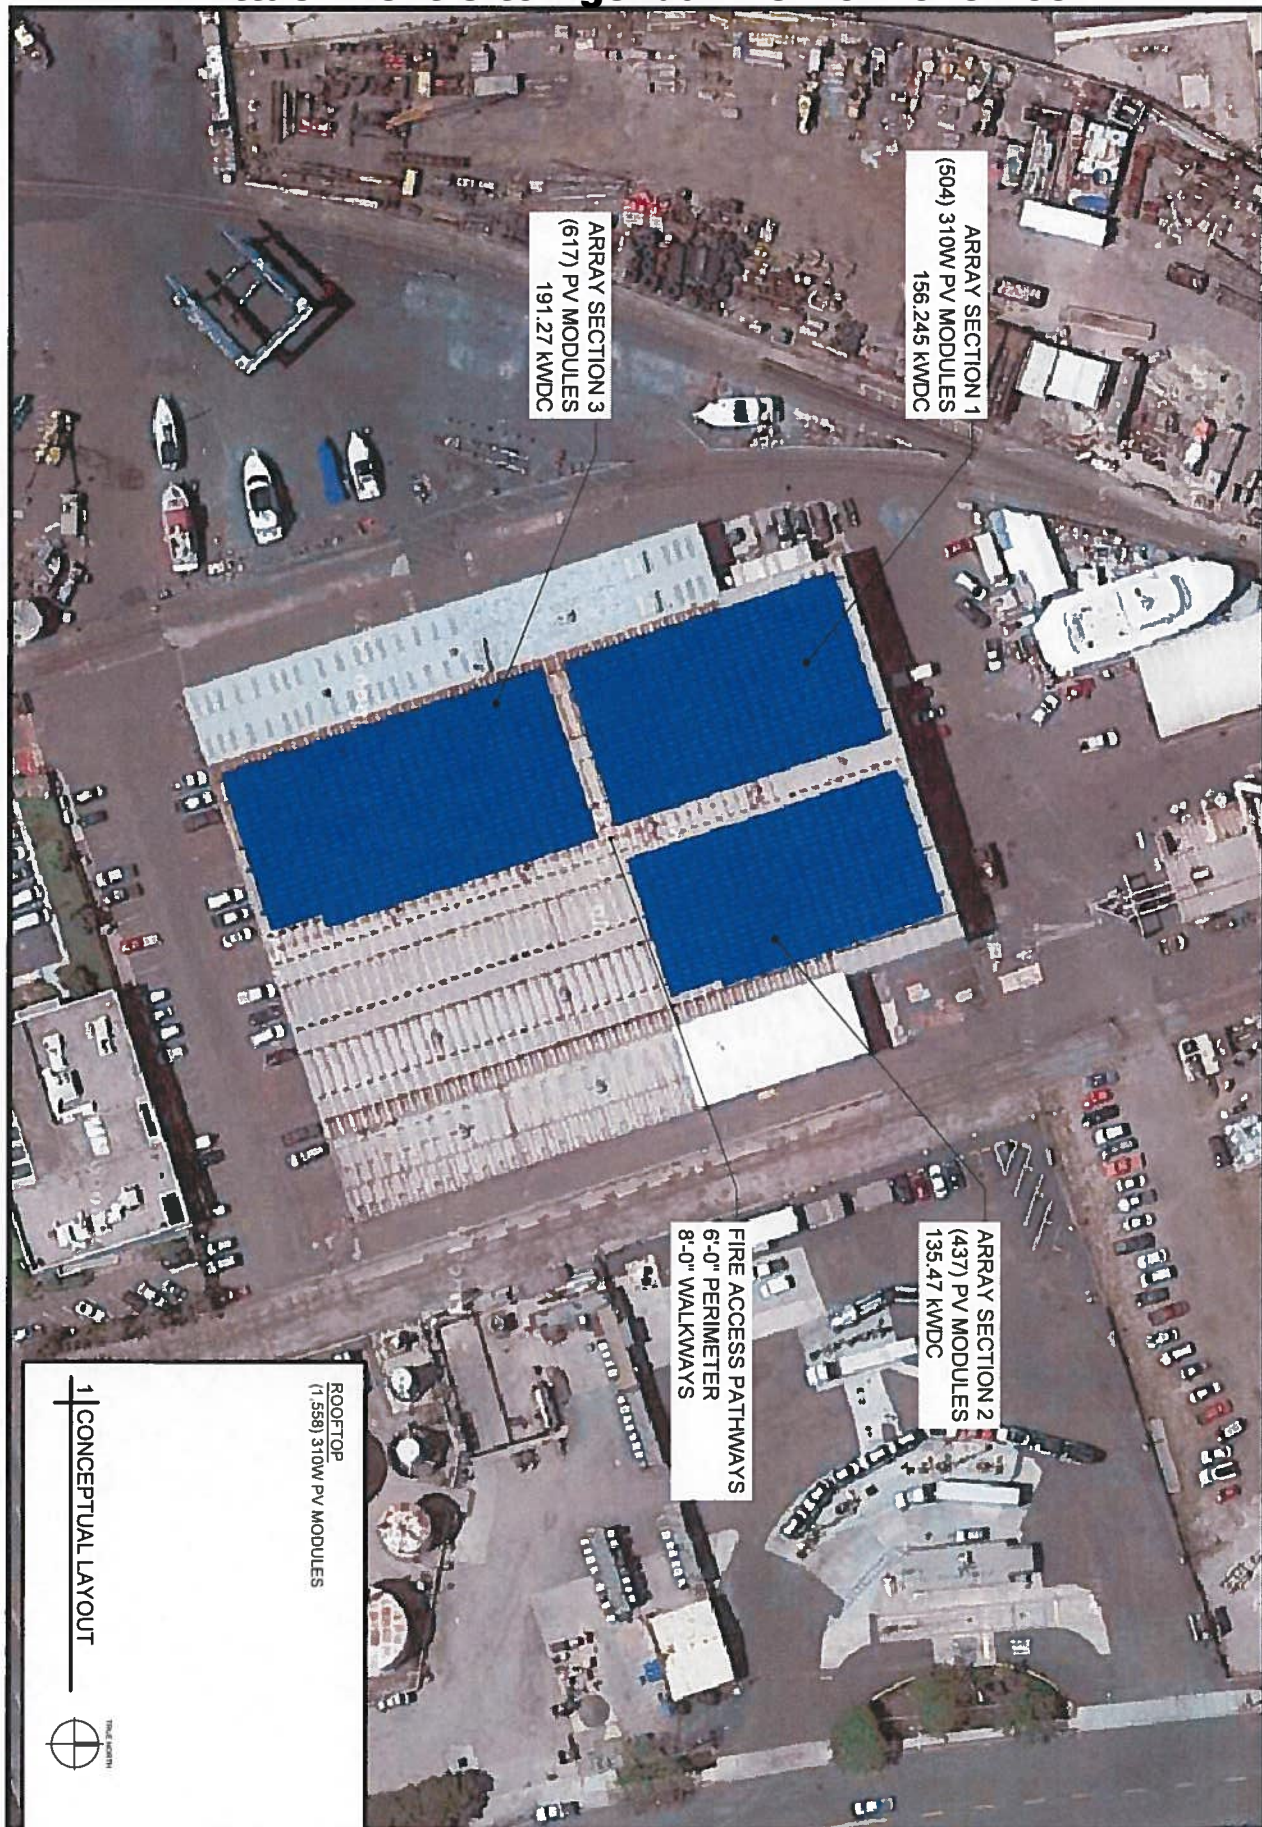

PVDD-01


VERSION: 06
BY: AE
DATE: 07/15/2015
SHEET:

MARINE GROUP BOAT WORKS
1313 BAY MARINA DR.
NATIONAL CITY, CA 91950

SYSTEM SIZE
482.98 KWDC

BAKER ELECTRIC
1298 PACIFIC OAKS PLACE
ESCONDIDO, CA 92029
760-746-2961



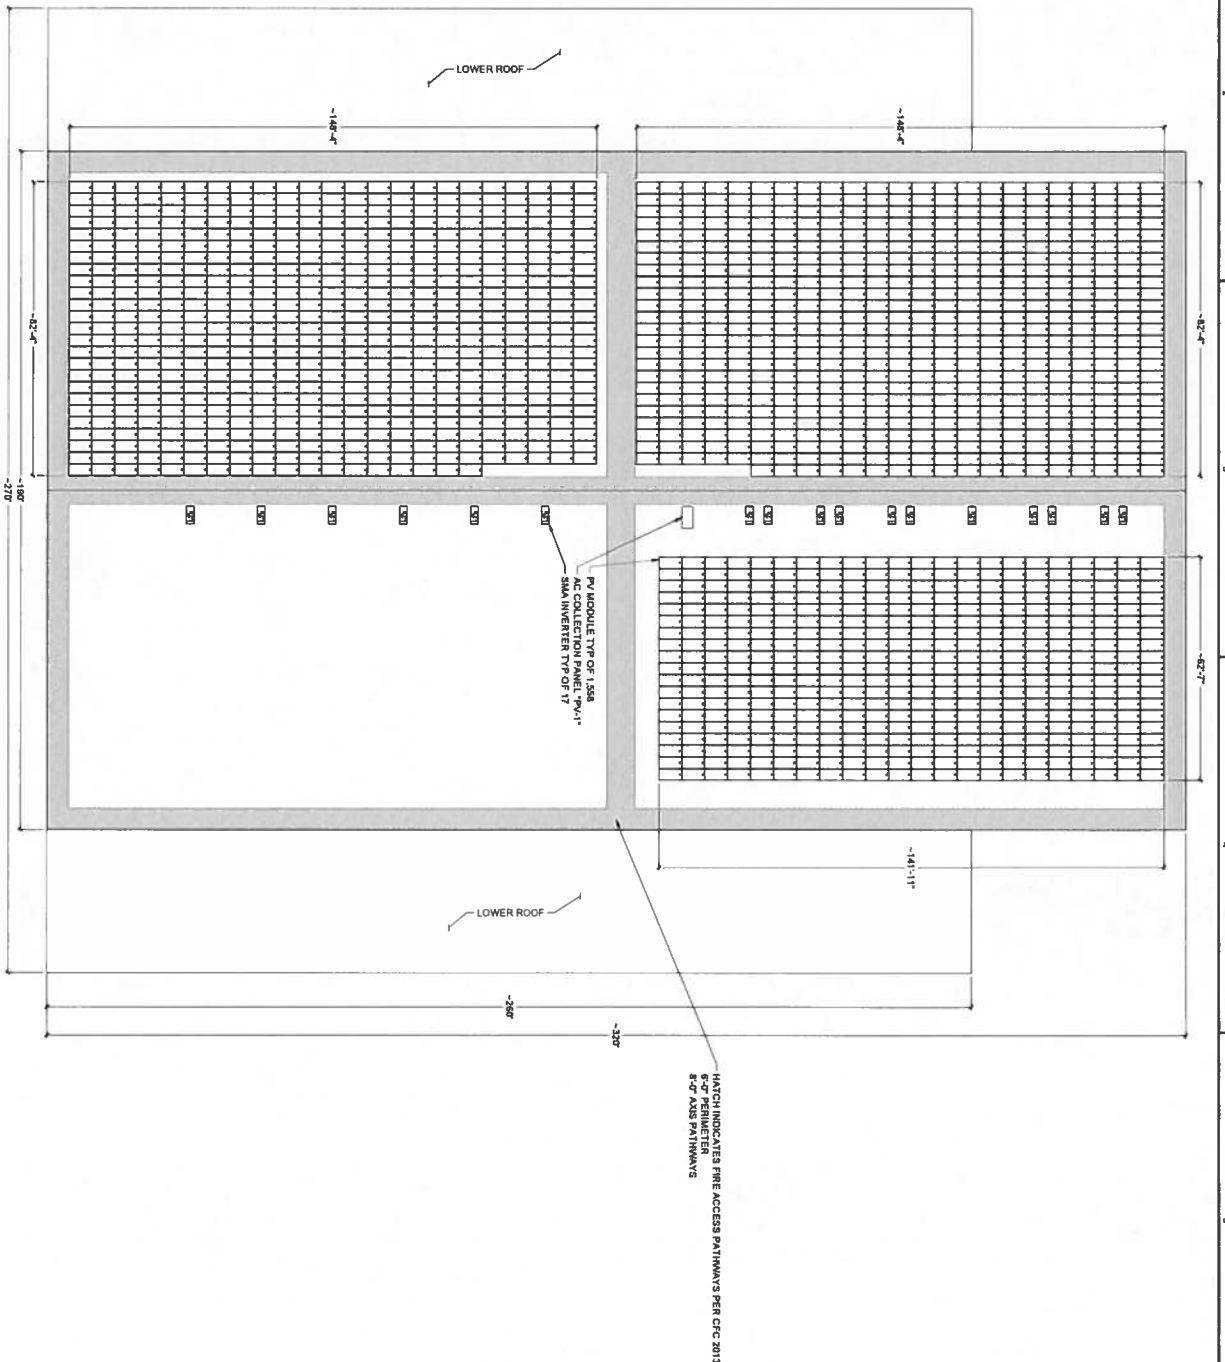

1 ELECTRICAL EQUIPMENT LAYOUT - ROOF
 SCALE: 1/8" = 1'-0"

| REV | BY | DATE | DESCRIPTION |
|-----|----|------------|-------------------|
| PRE | DP | 06/18/2015 | PORT OF SD REVIEW |
| 1 | DP | 06/18/2015 | PROJECT COMPLETE |
| 2 | DP | 06/18/2015 | PROJECT COMPLETE |
| | |
|-------------------|---|
| PROJECT TITLE | MARINE GROUP BOAT WORKS 482.98 KWDC PHOTOVOLTAIC PROJECT 1313 BAY MARINA DRIVE NATIONAL CITY, CALIFORNIA 91950 |
| SHEET DESCRIPTION | ELECTRICAL EQUIPMENT LAYOUT - ROOF |

REGISTRATION
 BAKER ELECTRIC, INC.
 1208 PACIFIC OAKS PLACE
 ESCONDIDO, CA 92029
 (760) 745-2001
 CTR-1817168
 EXP. 02/2021

Baker Electric
 1208 PACIFIC OAKS PLACE
 ESCONDIDO, CA 92029
 (858) 566-1900
 (760) 745-2001