




SILVER GATE TUNNEL ABANDONMENT PROJECT


VICINITY MAP

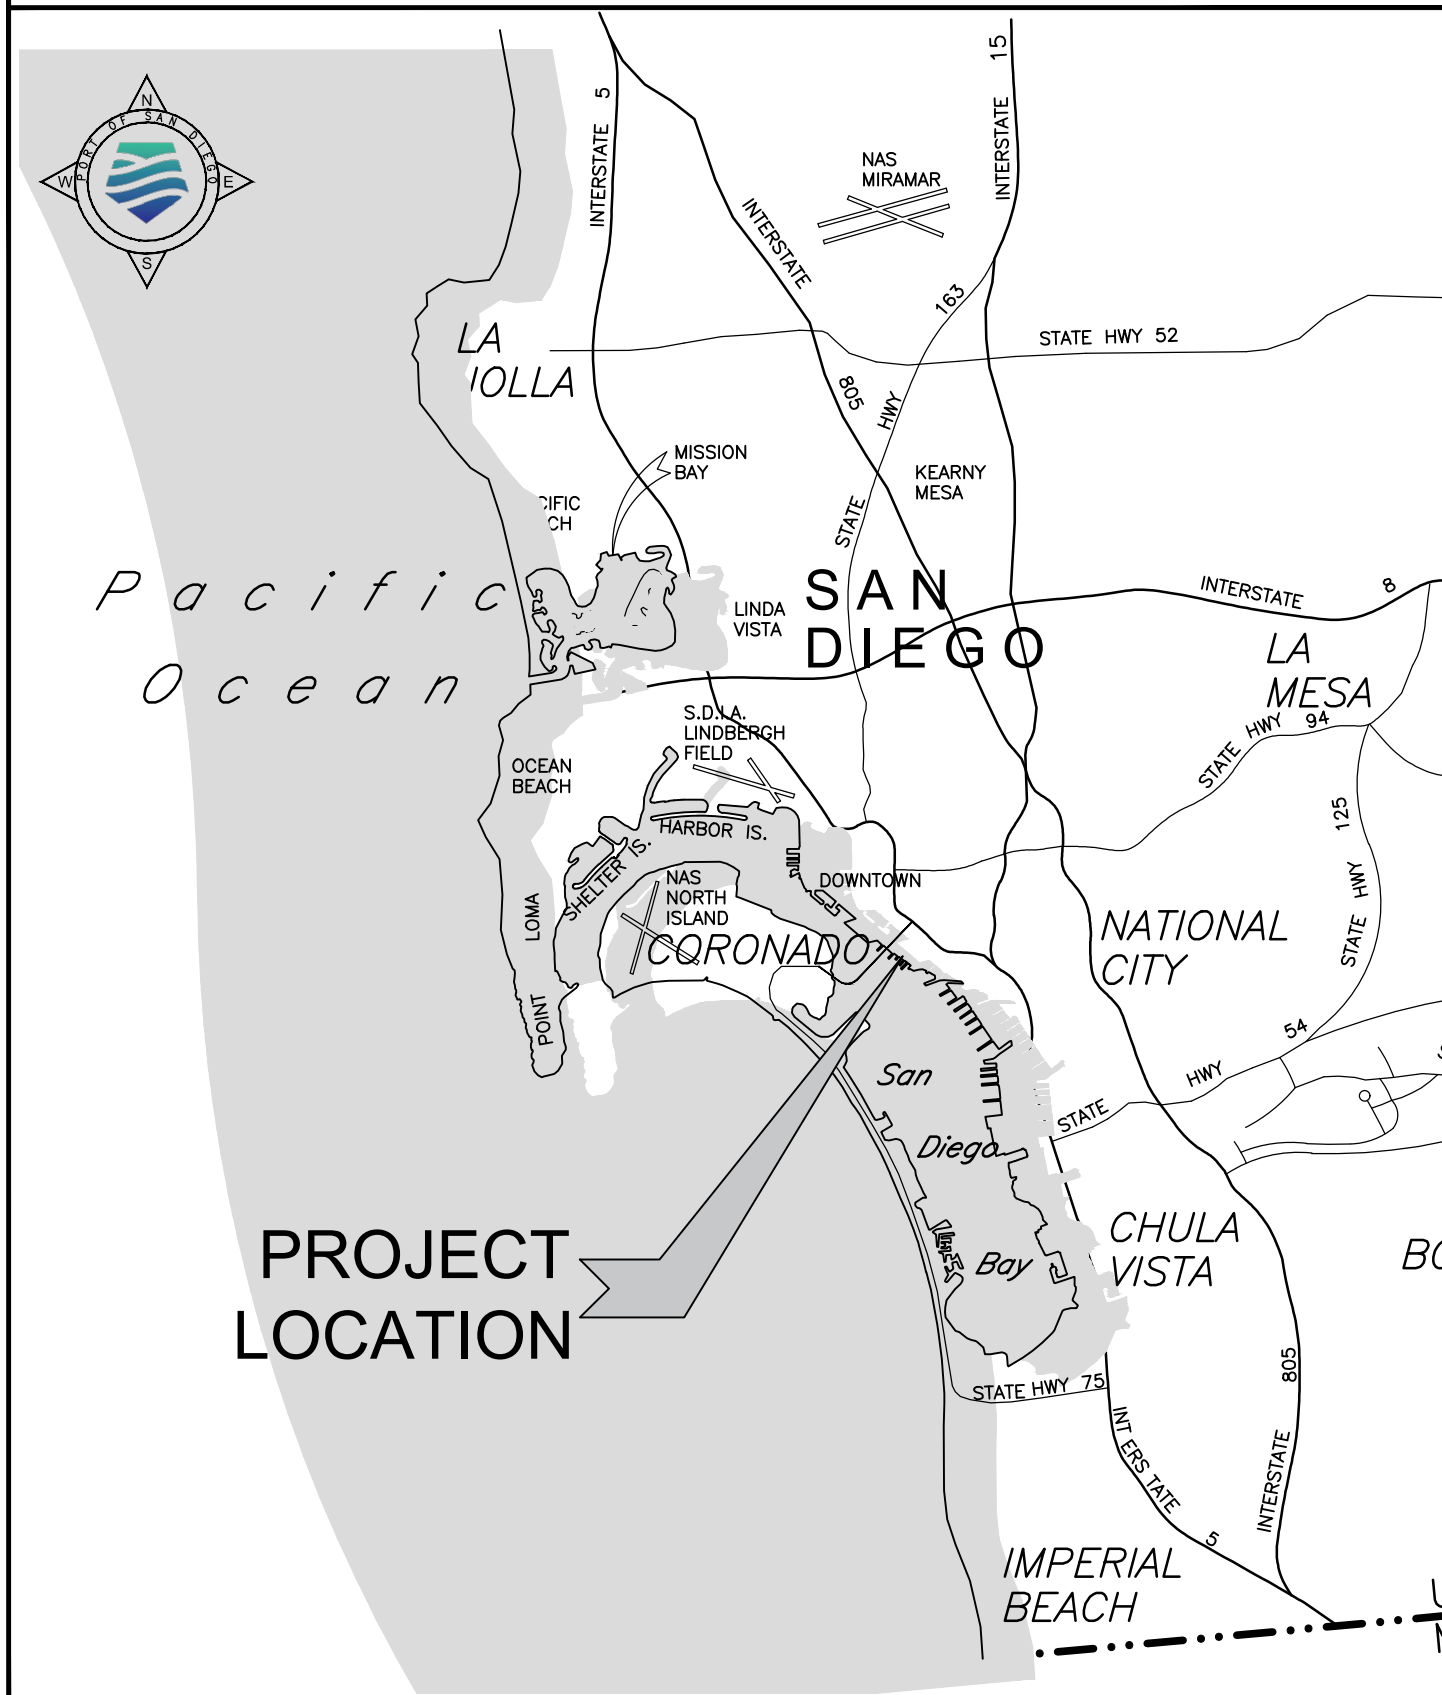


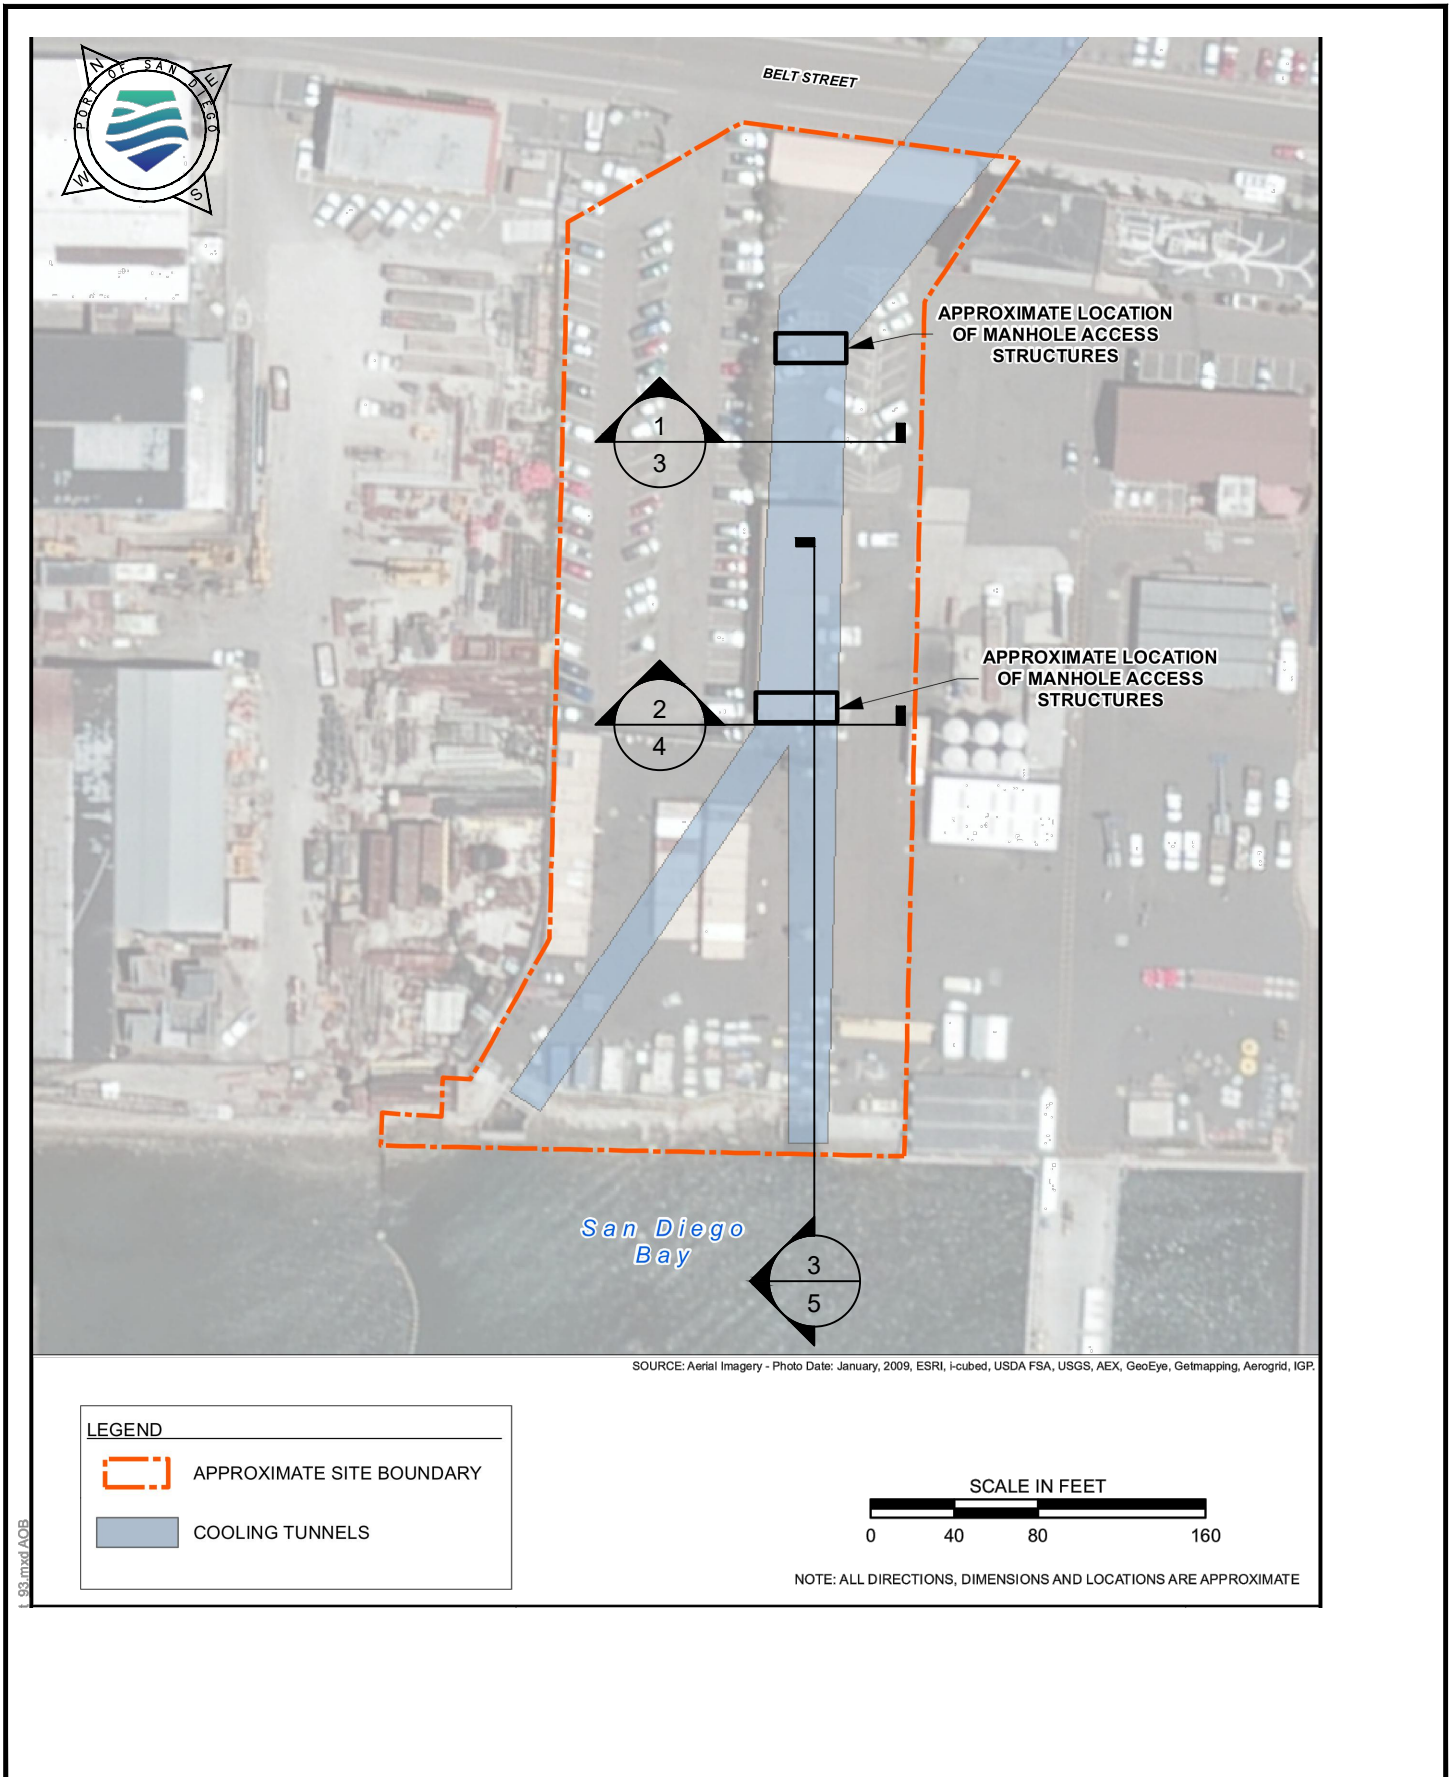

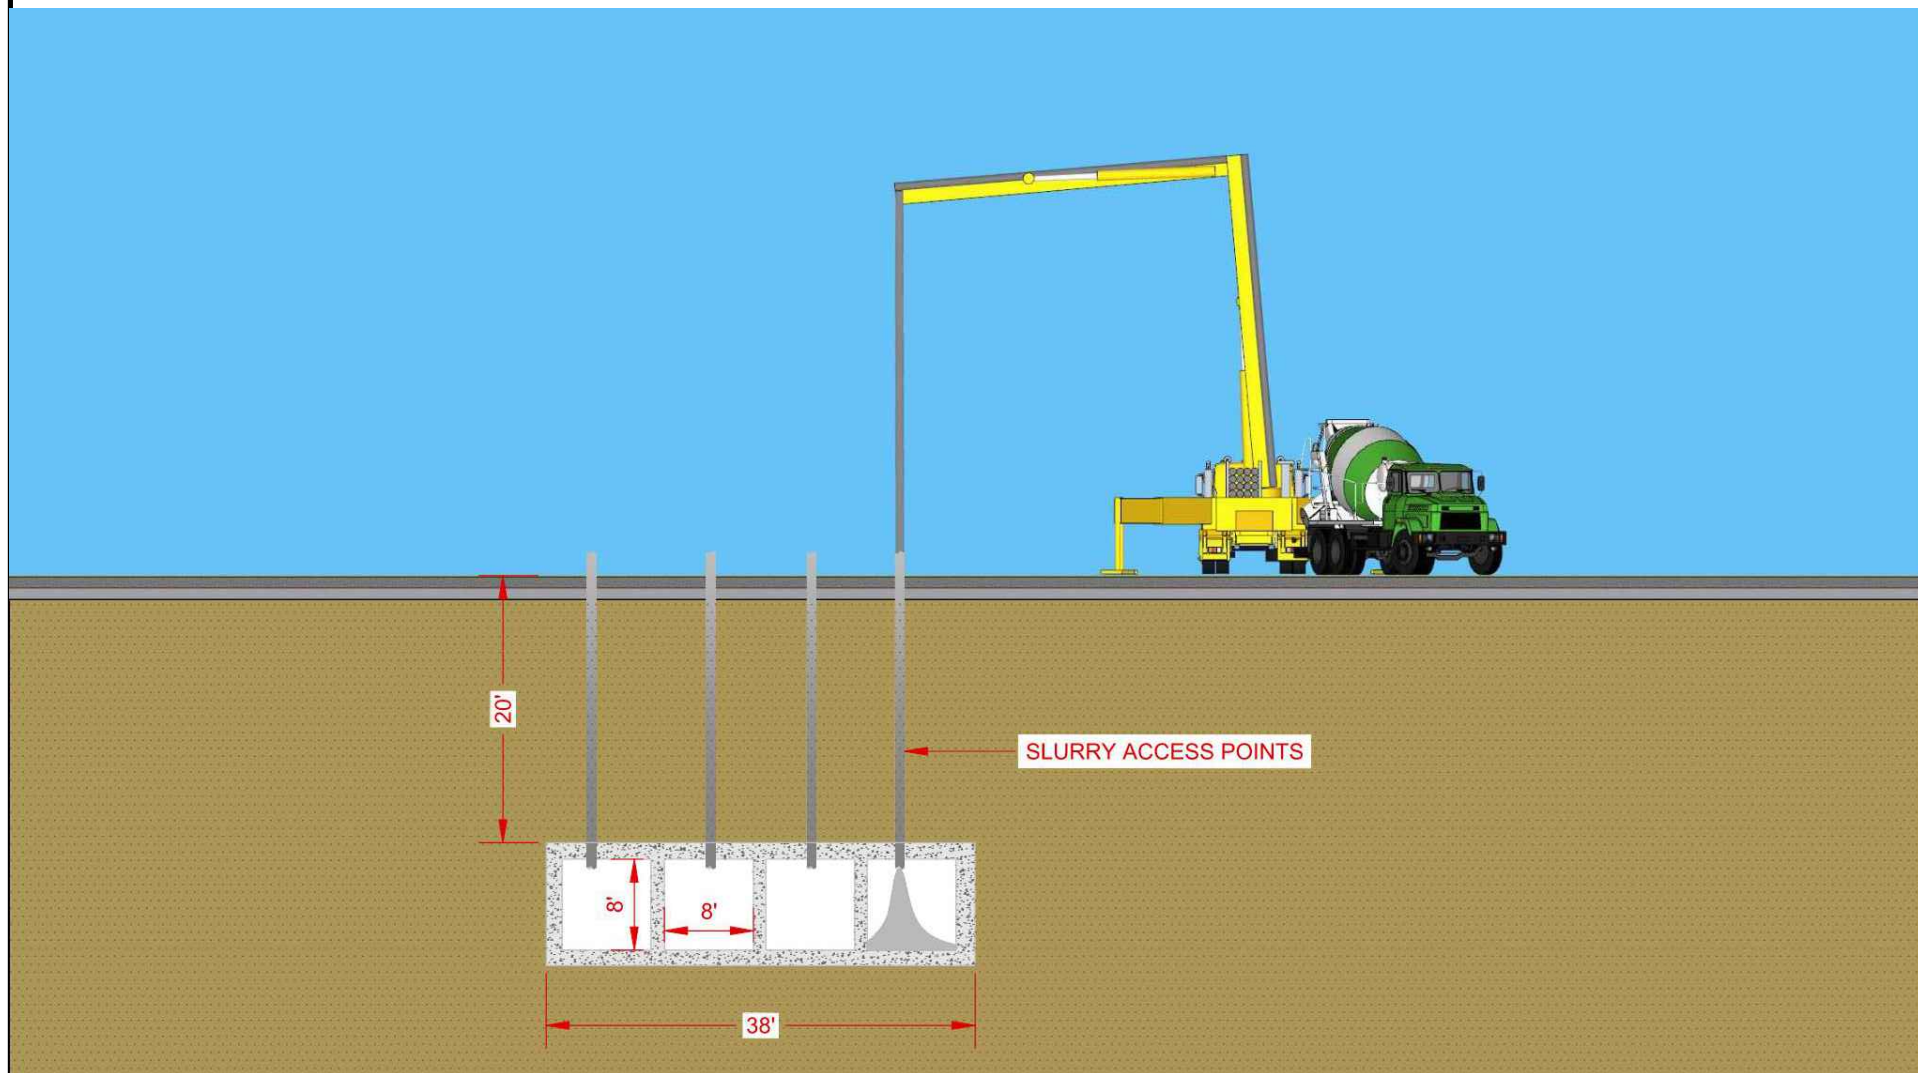


1 SLURRY FILL SECTION VIEW
2 SCALE: NO SCALE

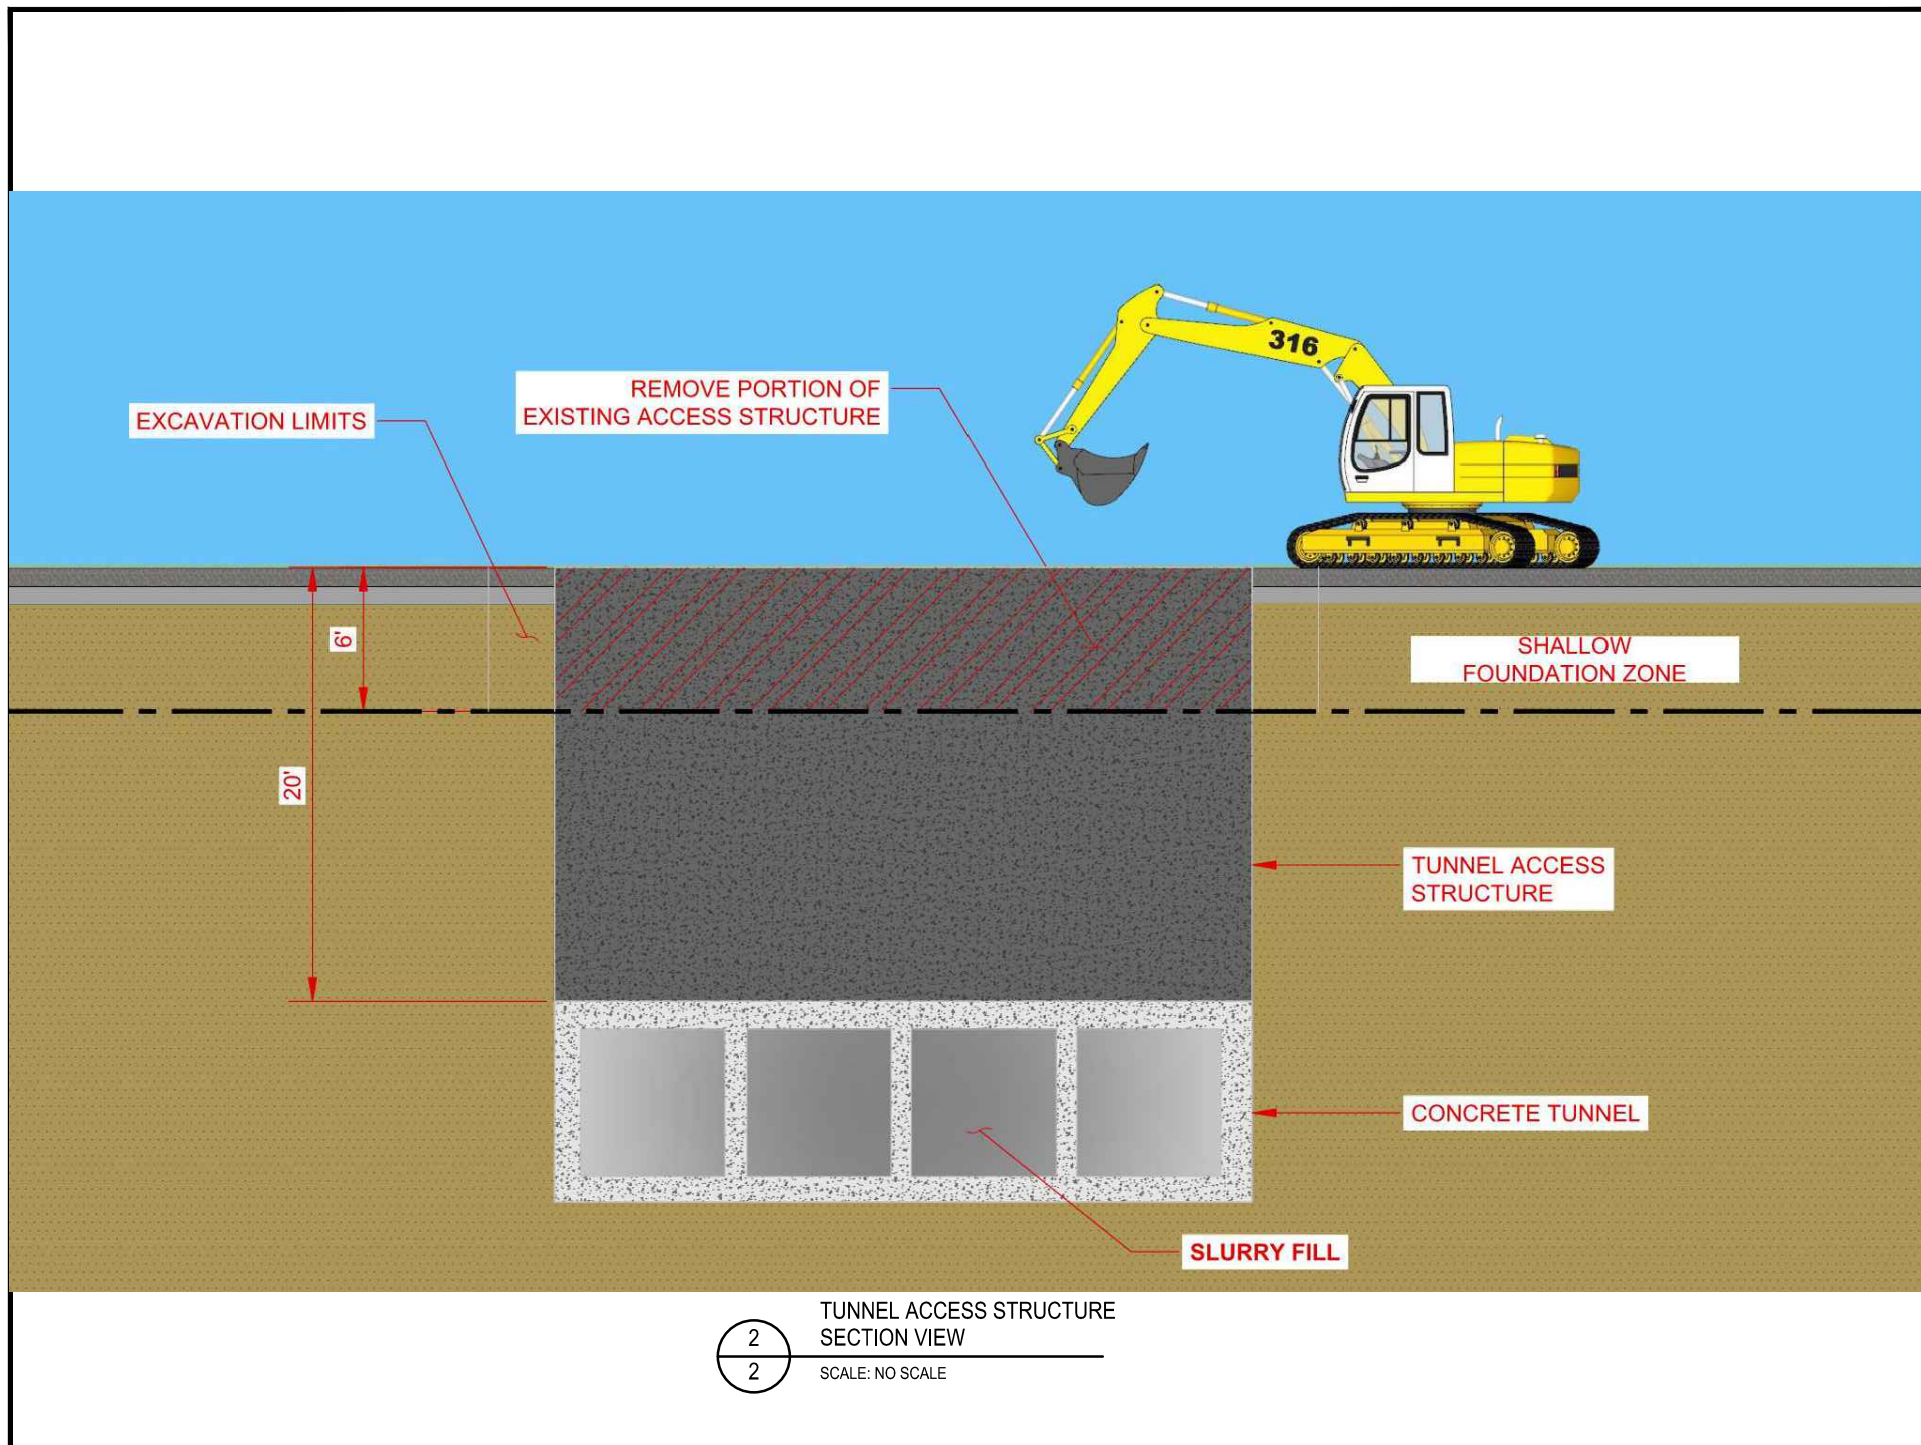

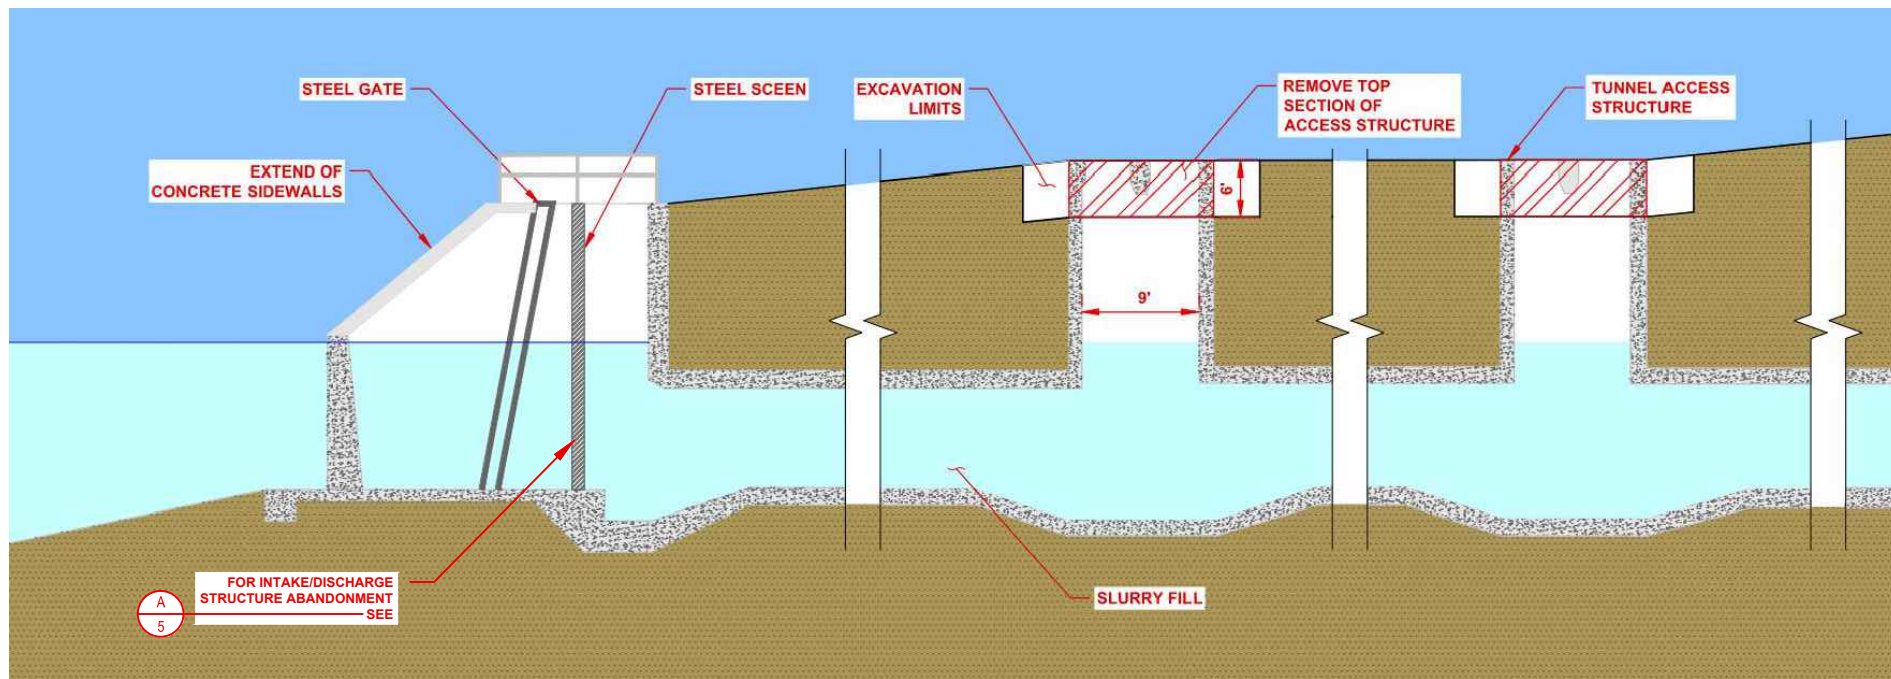

3 TUNNEL LONGITUDINAL SECTION VIEW
2 SCALE: NO SCALE

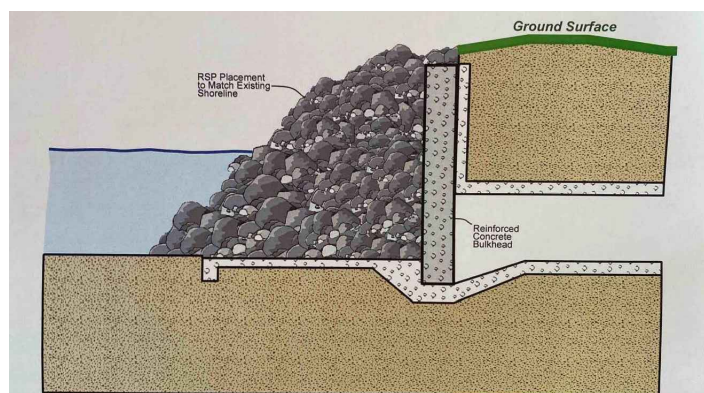

A TUNNEL INTAKE/DISCHARGE ABANDONMENT DETAIL
5 SCALE: NO SCALE